

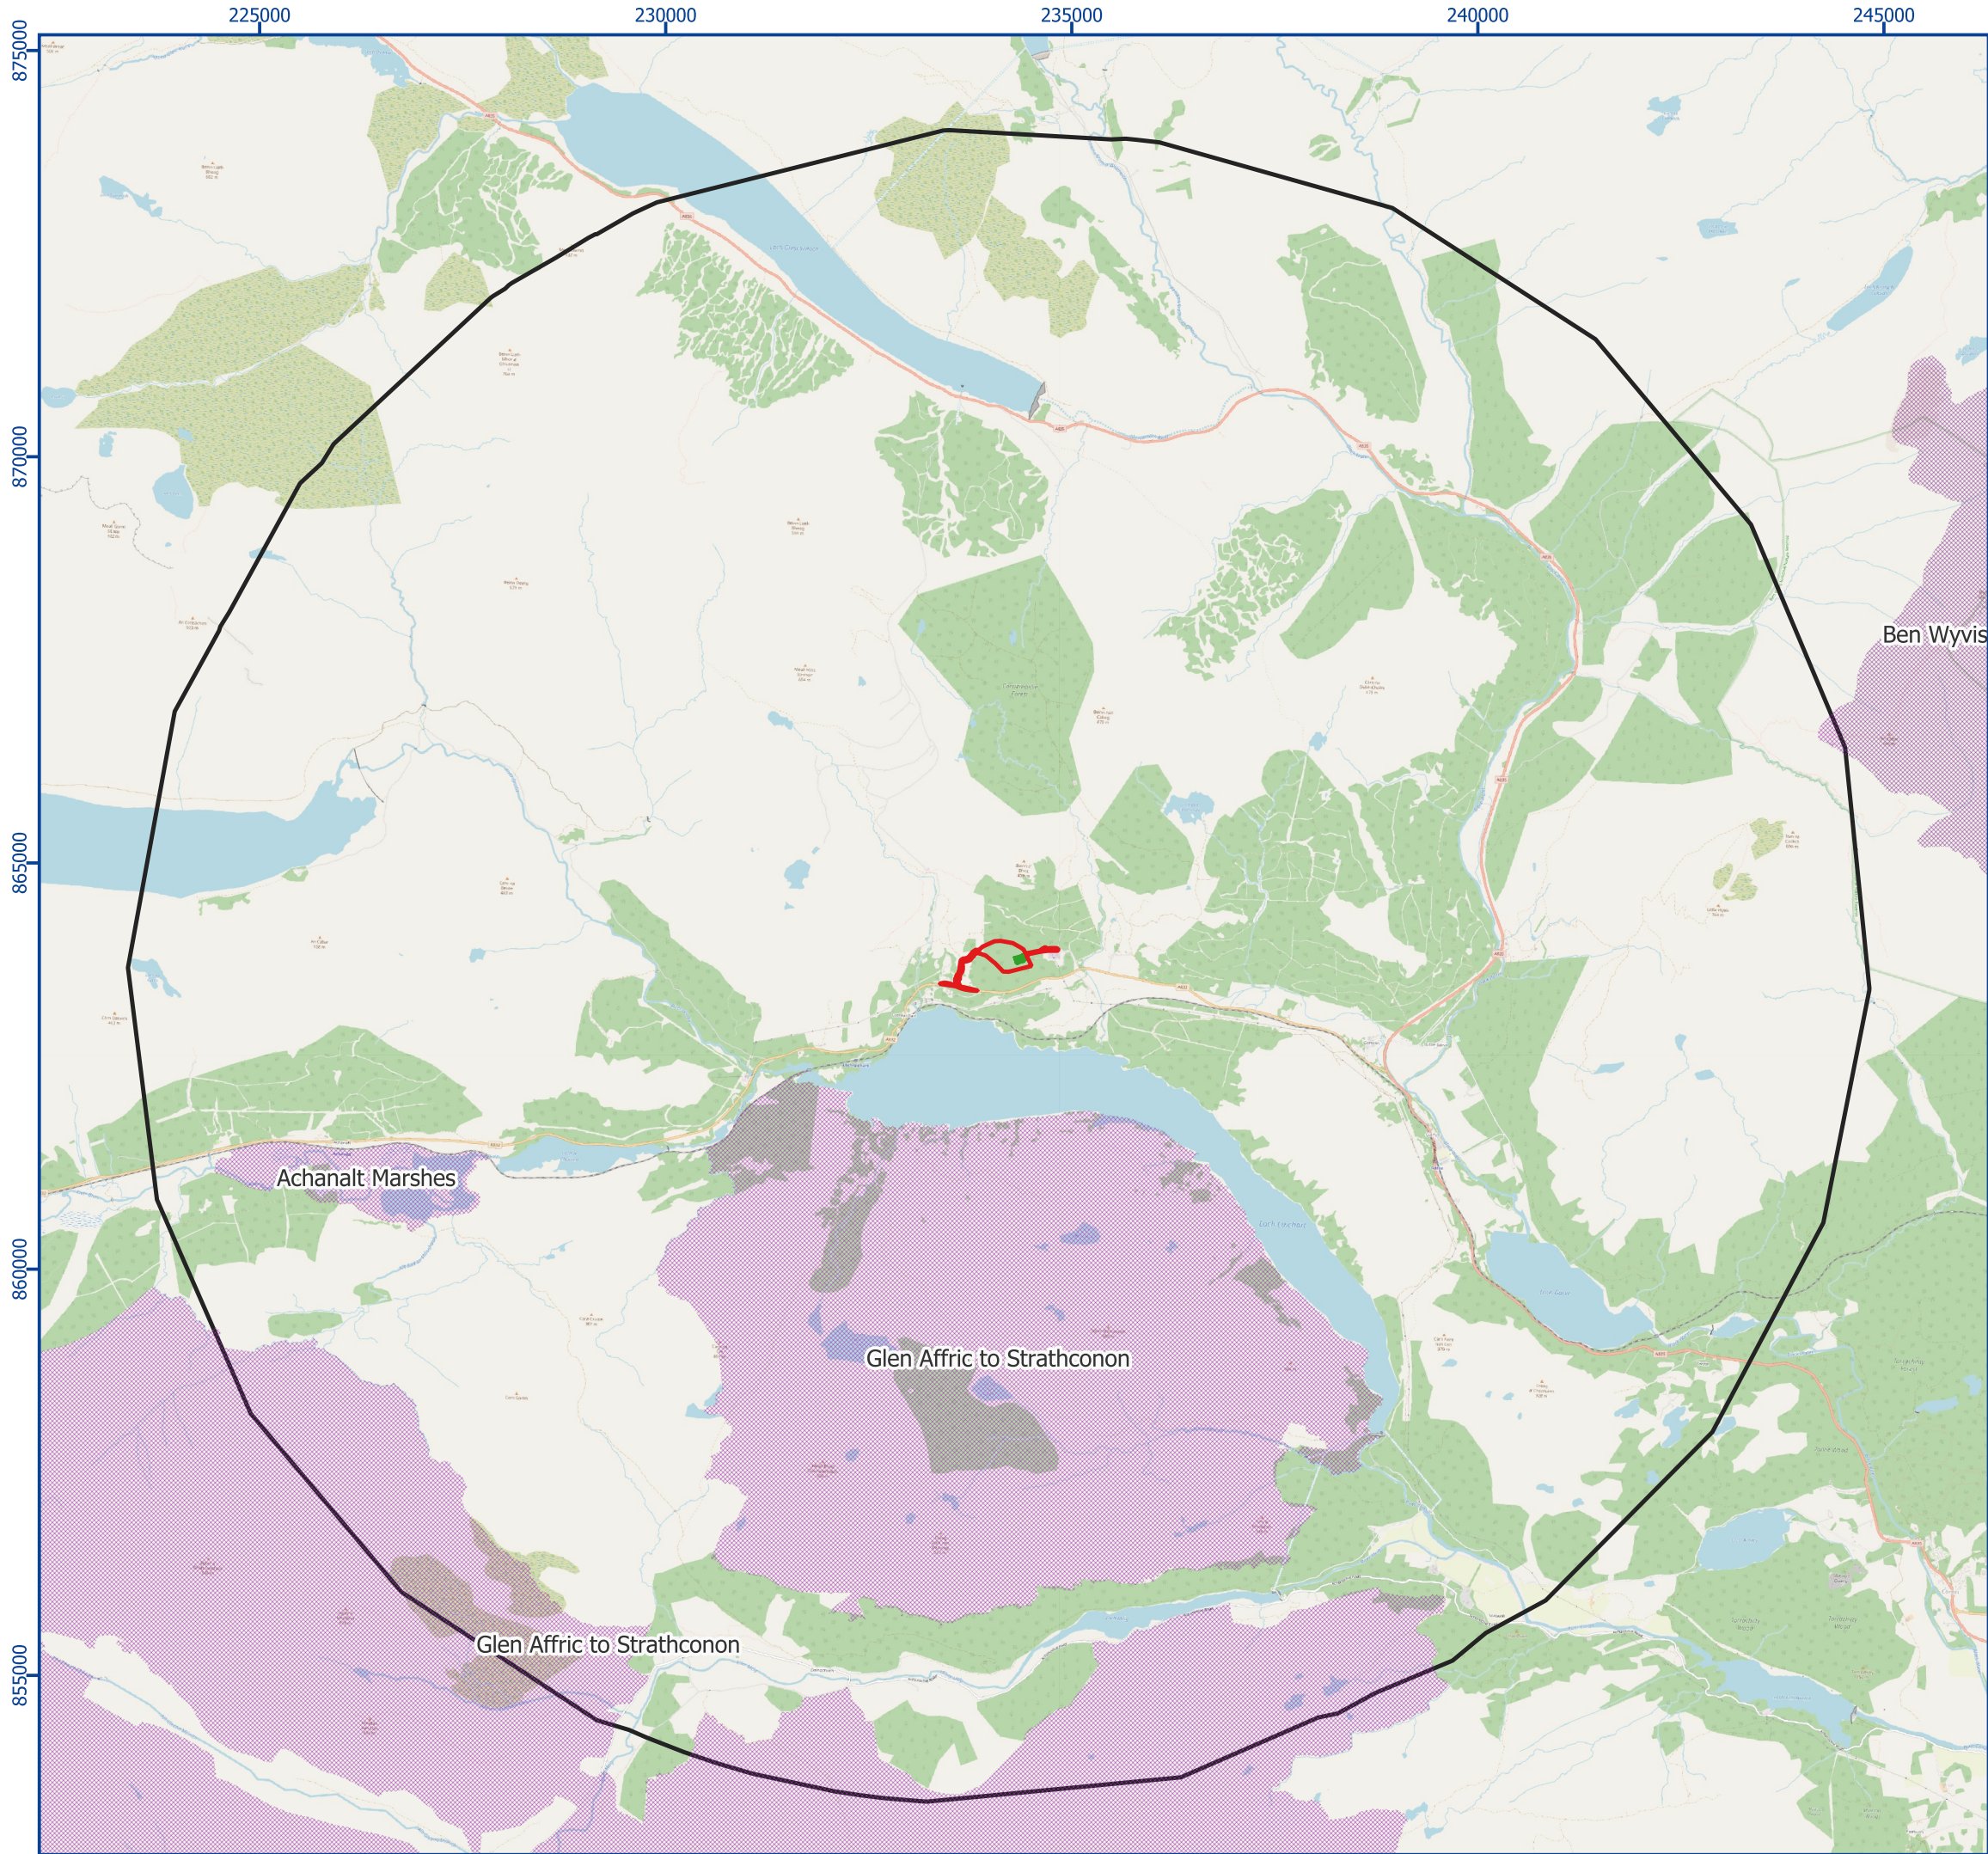


Figure 7.1 Statutory Designated Sites

Boralex	Lochluichart East BESS
---------	------------------------

Key:

- Site Boundary
- 10 km Buffer
- Special Protection Areas (SPAs)



Project Number: 315649	Scale at A3:
Drawn By: AC	1:80,000
Reviewed By: AT	Version: Final
Projection: OSGB 1936/British National Grid - EPSG 27700	Issue Date: 23/07/2025