



INDICATIVE CONTROL ROOM PLAN AND ELEVATIONS

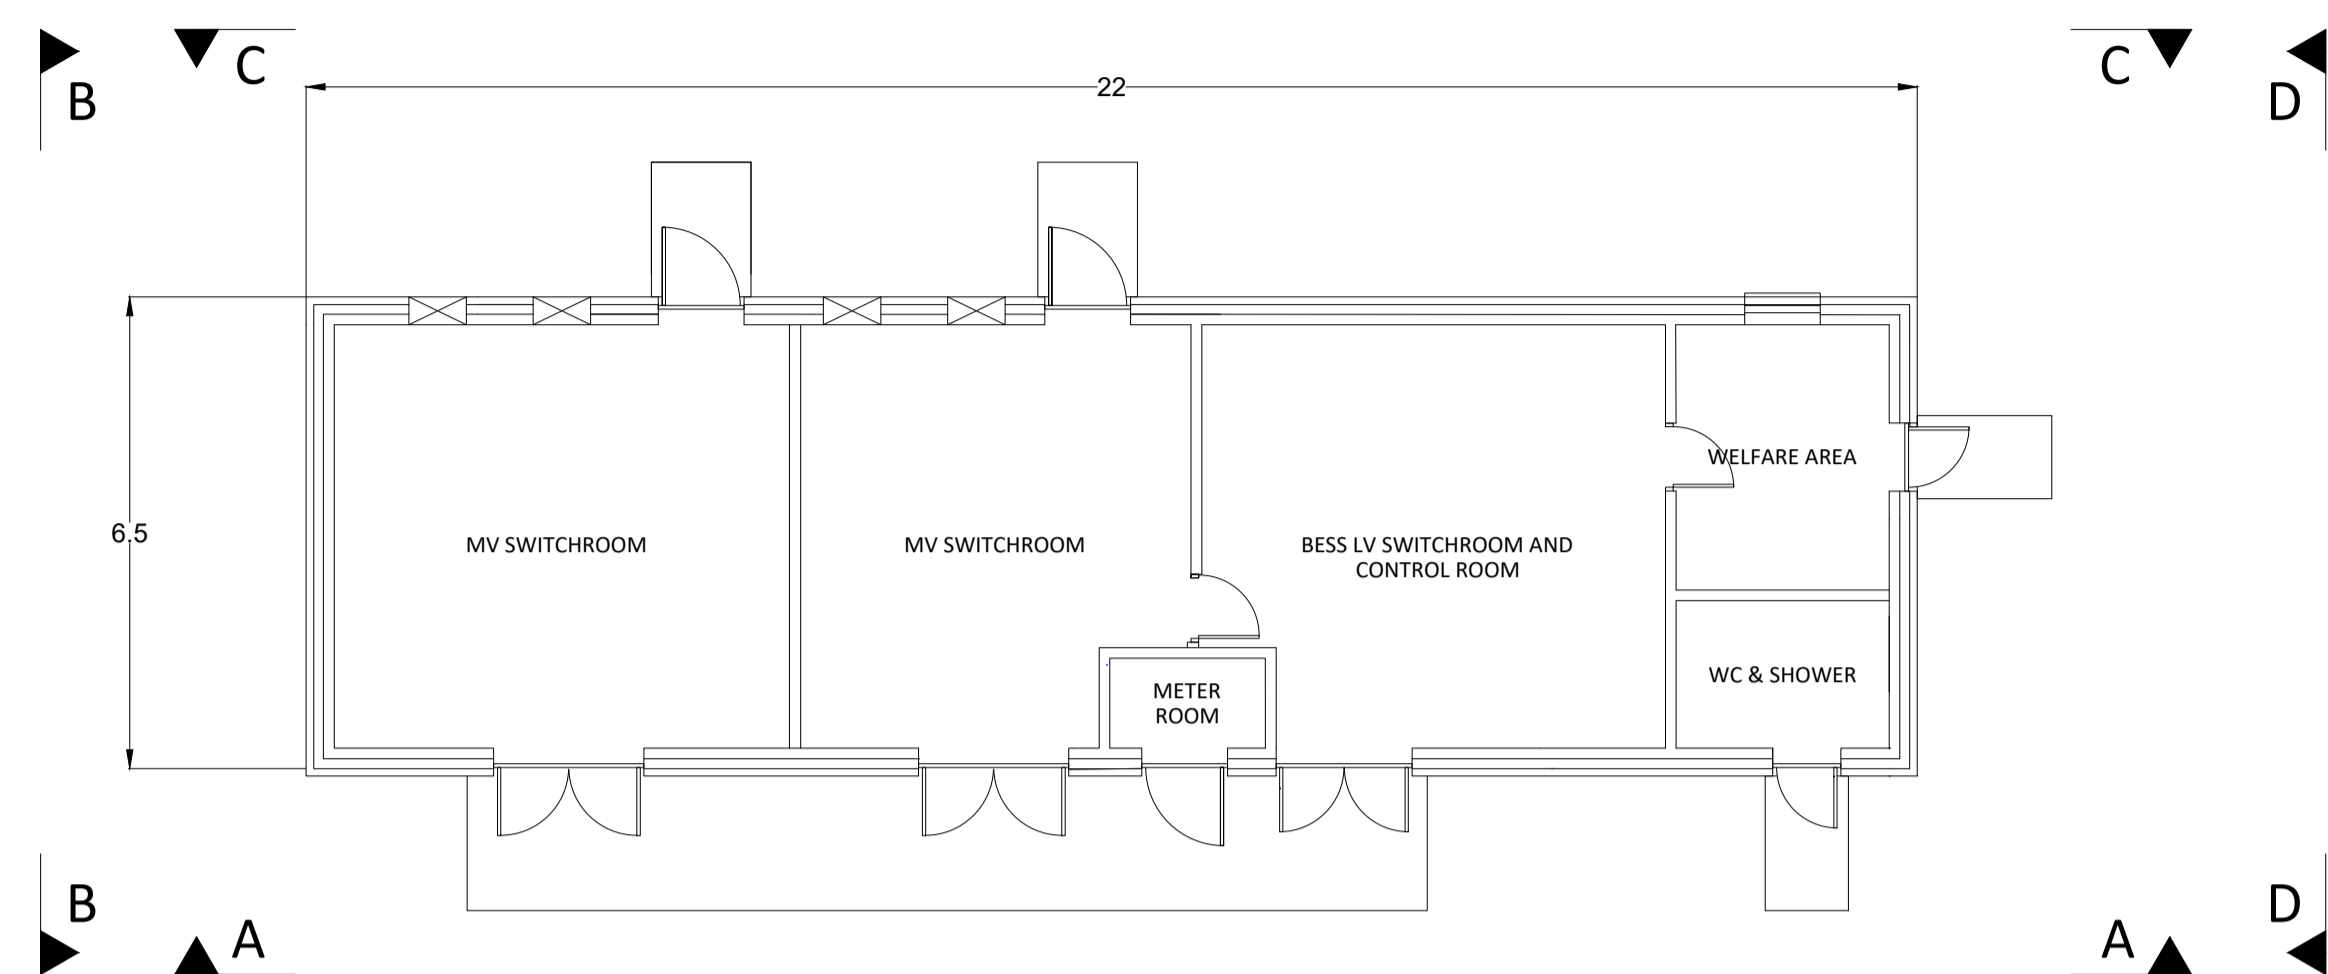


PLAN VIEW

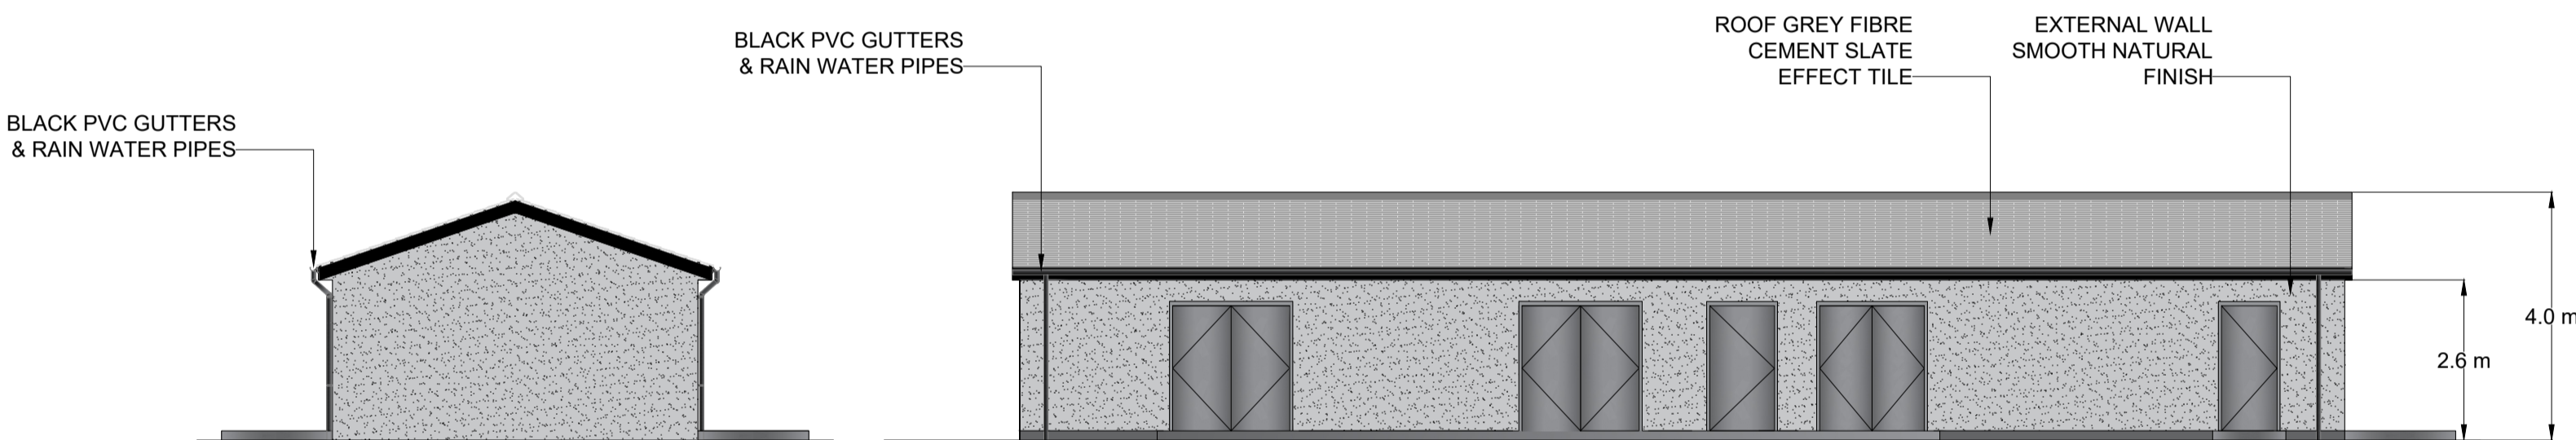

B - B ELEVATION

A - A ELEVATION

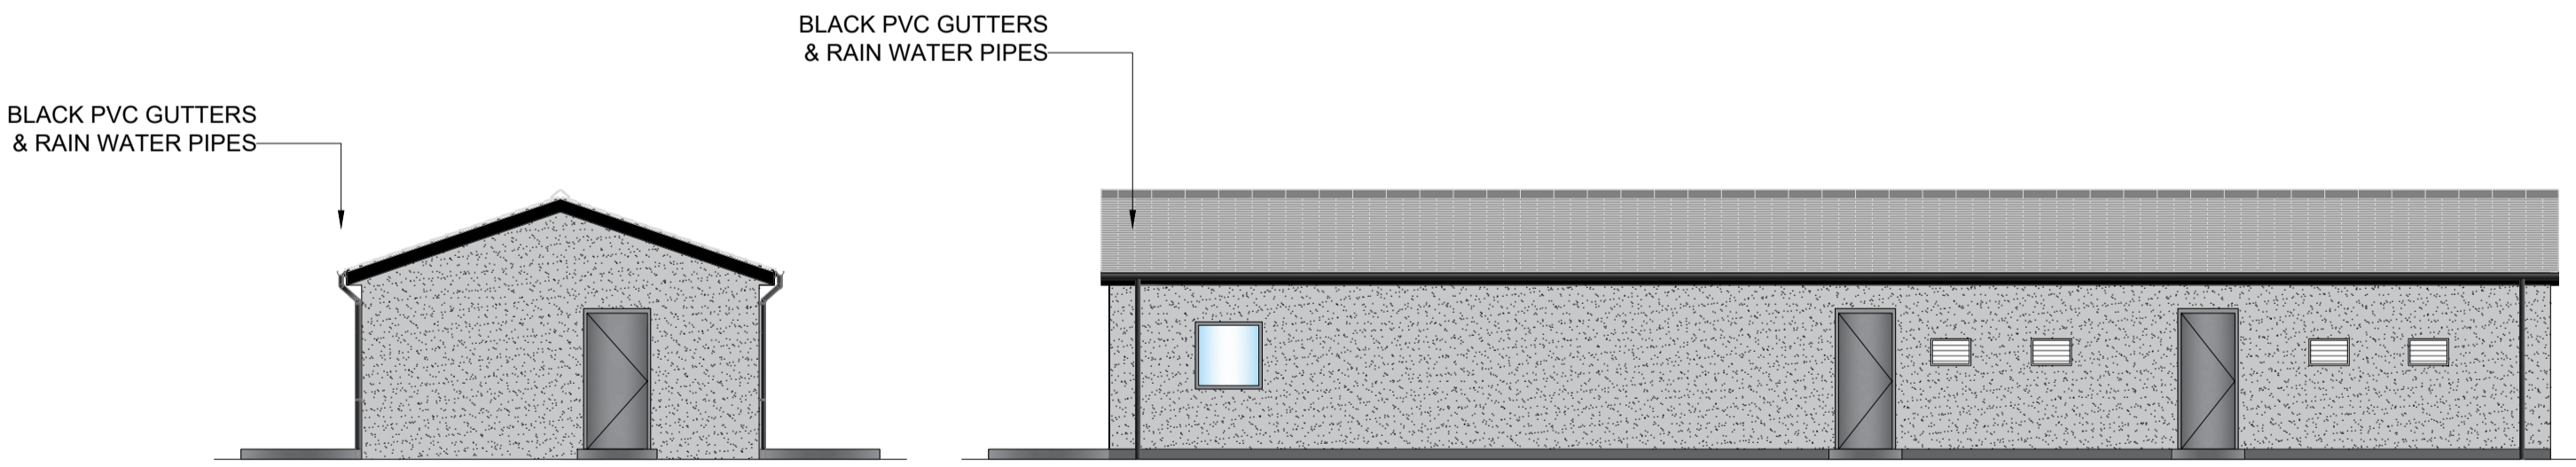

D - D ELEVATION

C - C ELEVATION



NOTES:

1. THIS DRAWING IS INDICATIVE FOR PLANNING PURPOSES ONLY.
2. FINAL DIMENSIONS CONSTRUCTION METHOD, DETAILS AND FINISHINGS SUBJECT TO DETAILED DESIGN.

Title: INDICATIVE CONTROL ROOM
INTERNAL PLAN AND ELEVATIONS

Project: LOCHLUICHART
EAST BESS

Source:

Client:

Drawn by: SPD

Date:	Number:
JULY 2025	6

Scale:	Revision no:
1:100 @ A1	1

