


BESS AREA LIGHTING / CCTV COLUMN DETAIL

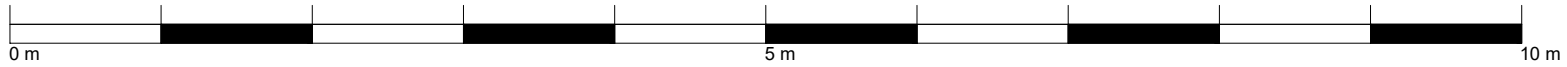

NOTES:

1. THIS DRAWING IS INDICATIVE FOR PLANNING PURPOSES ONLY.
2. FINAL SELECTION OF EQUIPMENT SUBJECT TO DETAILED DESIGN POST PLANNING PERMISSION.
3. 10 m HIGH LIGHTING COLUMNS IN SUBSTATION IDENTICAL TO THOSE ALREADY IN USE, TO BE USED FOR TASK LIGHTING ONLY AND NOT PERMANENT ILLUMINATION.
4. LIGHTING IN BESS AREA TO BE USED FOR SAFETY LIGHTING DURING MAINTENANCE AND FOR SECURITY LIGHTING WHEN SECURITY SYSTEM IS ARMED AND SHALL BE LOW LUX LEVEL GUIDANCE LIGHTING ONLY.
5. BESS AREA LIGHTING SHALL USE CCTV SYSTEM TO TRIGGER SECURITY LIGHTING TO LIMIT NUISANCE SWITCHING.

Title:  
INDICATIVE LIGHTING AND CCTV  
COLUMN DETAILS

Project: LOCHLUICHART  
EAST BESS

Source:

Client:

Drawn by:  
SPD

Date: JULY 2025	Number: 13
--------------------	---------------

Scale: 1:50 @ A3	Revision no: 1
---------------------	-------------------