


INDICATIVE PALLISADE SECURITY FENCE DETAIL

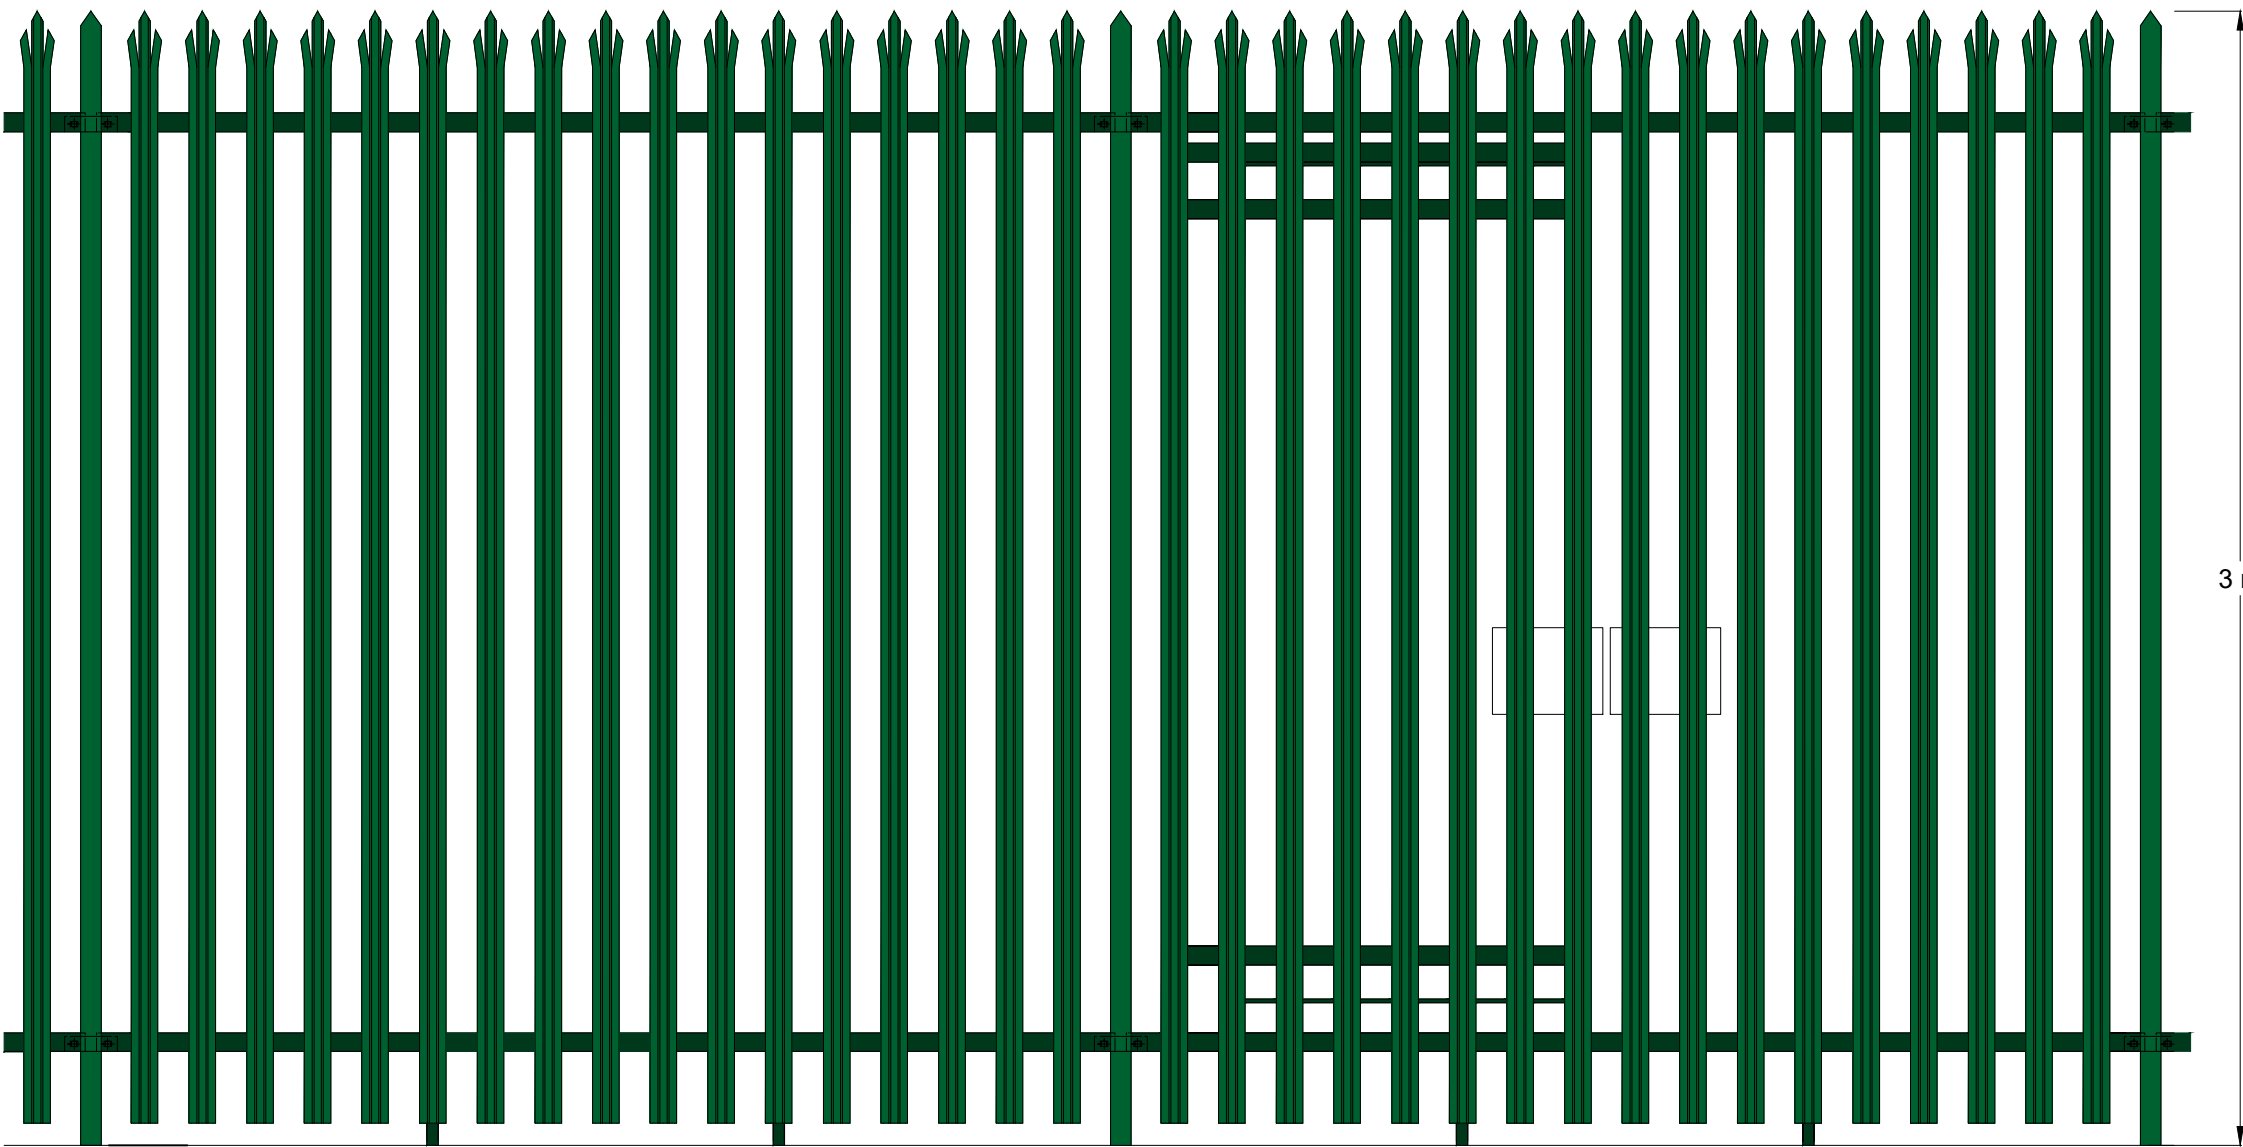

- NOTES:
- 1. THIS DRAWING IS INDICATIVE FOR PLANNING PURPOSES ONLY.
 - 2. FINAL SELECTION OF EQUIPMENT SUBJECT TO DETAILED DESIGN POST PLANNING PERMISSION.
 - 3. COLOUR IS INDICATIVE AND TBC DURING DETAILED DESIGN.

Title: INDICATIVE PALLISADE SECURITY FENCE DETAIL

Project: LOCHLUICHART EAST BESS

Source:

Client:

Drawn by: SPD

Date: JULY 2025	Number: 12
------------------------	-------------------

Scale: 1:20 @ A3	Revision no: 1
-------------------------	-----------------------

