


PROPOSED ACCESS TRACK CROSS-SECTION DETAIL

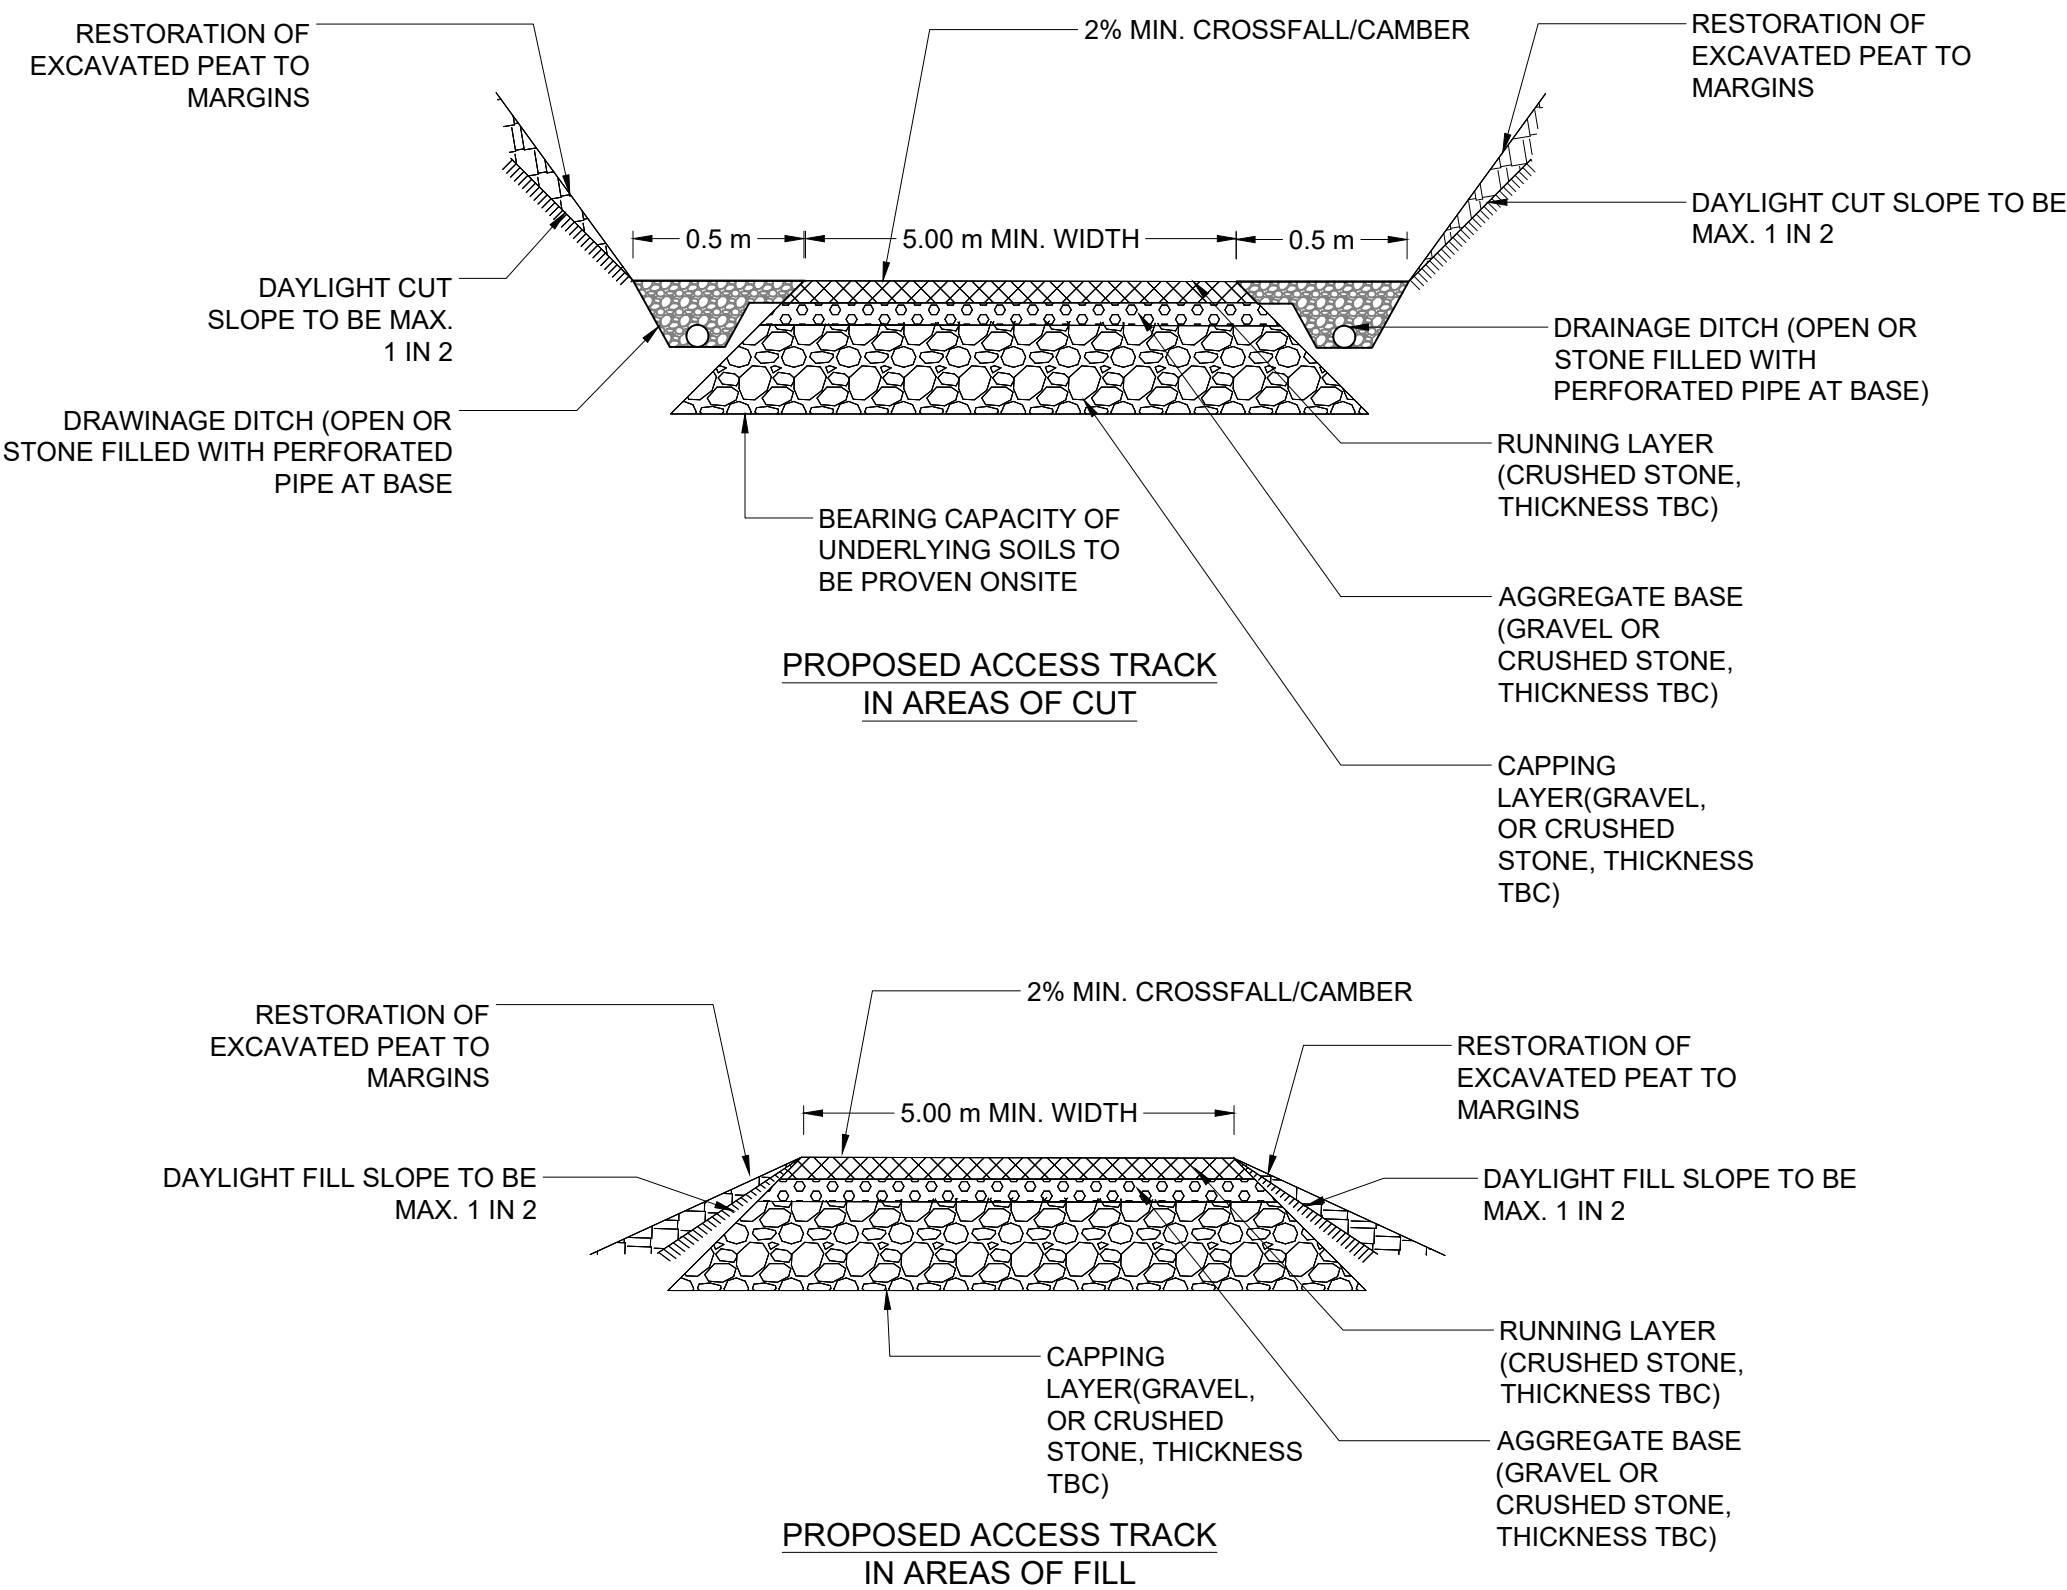

- NOTES:
1. ALL DIMENSIONS ARE IN METERS UNLESS OTHERWISE STATED.
 2. THIS IS AN INDICATIVE ARRANGEMENT ONLY.
 3. FINAL DIMENSIONS TO BE DETERMINED DURING DETAILED DESIGN.

Title: PROPOSED ACCESS TRACK CROSS-SECTION DETAIL

Project: LOCHLUICHART EAST BESS

Source:

Client:

Drawn by: SPD

Date: JULY 2025

Number: 9

Scale: NTS

Revision no: 1

