


INDICATIVE 33 kV CABLE SECTION

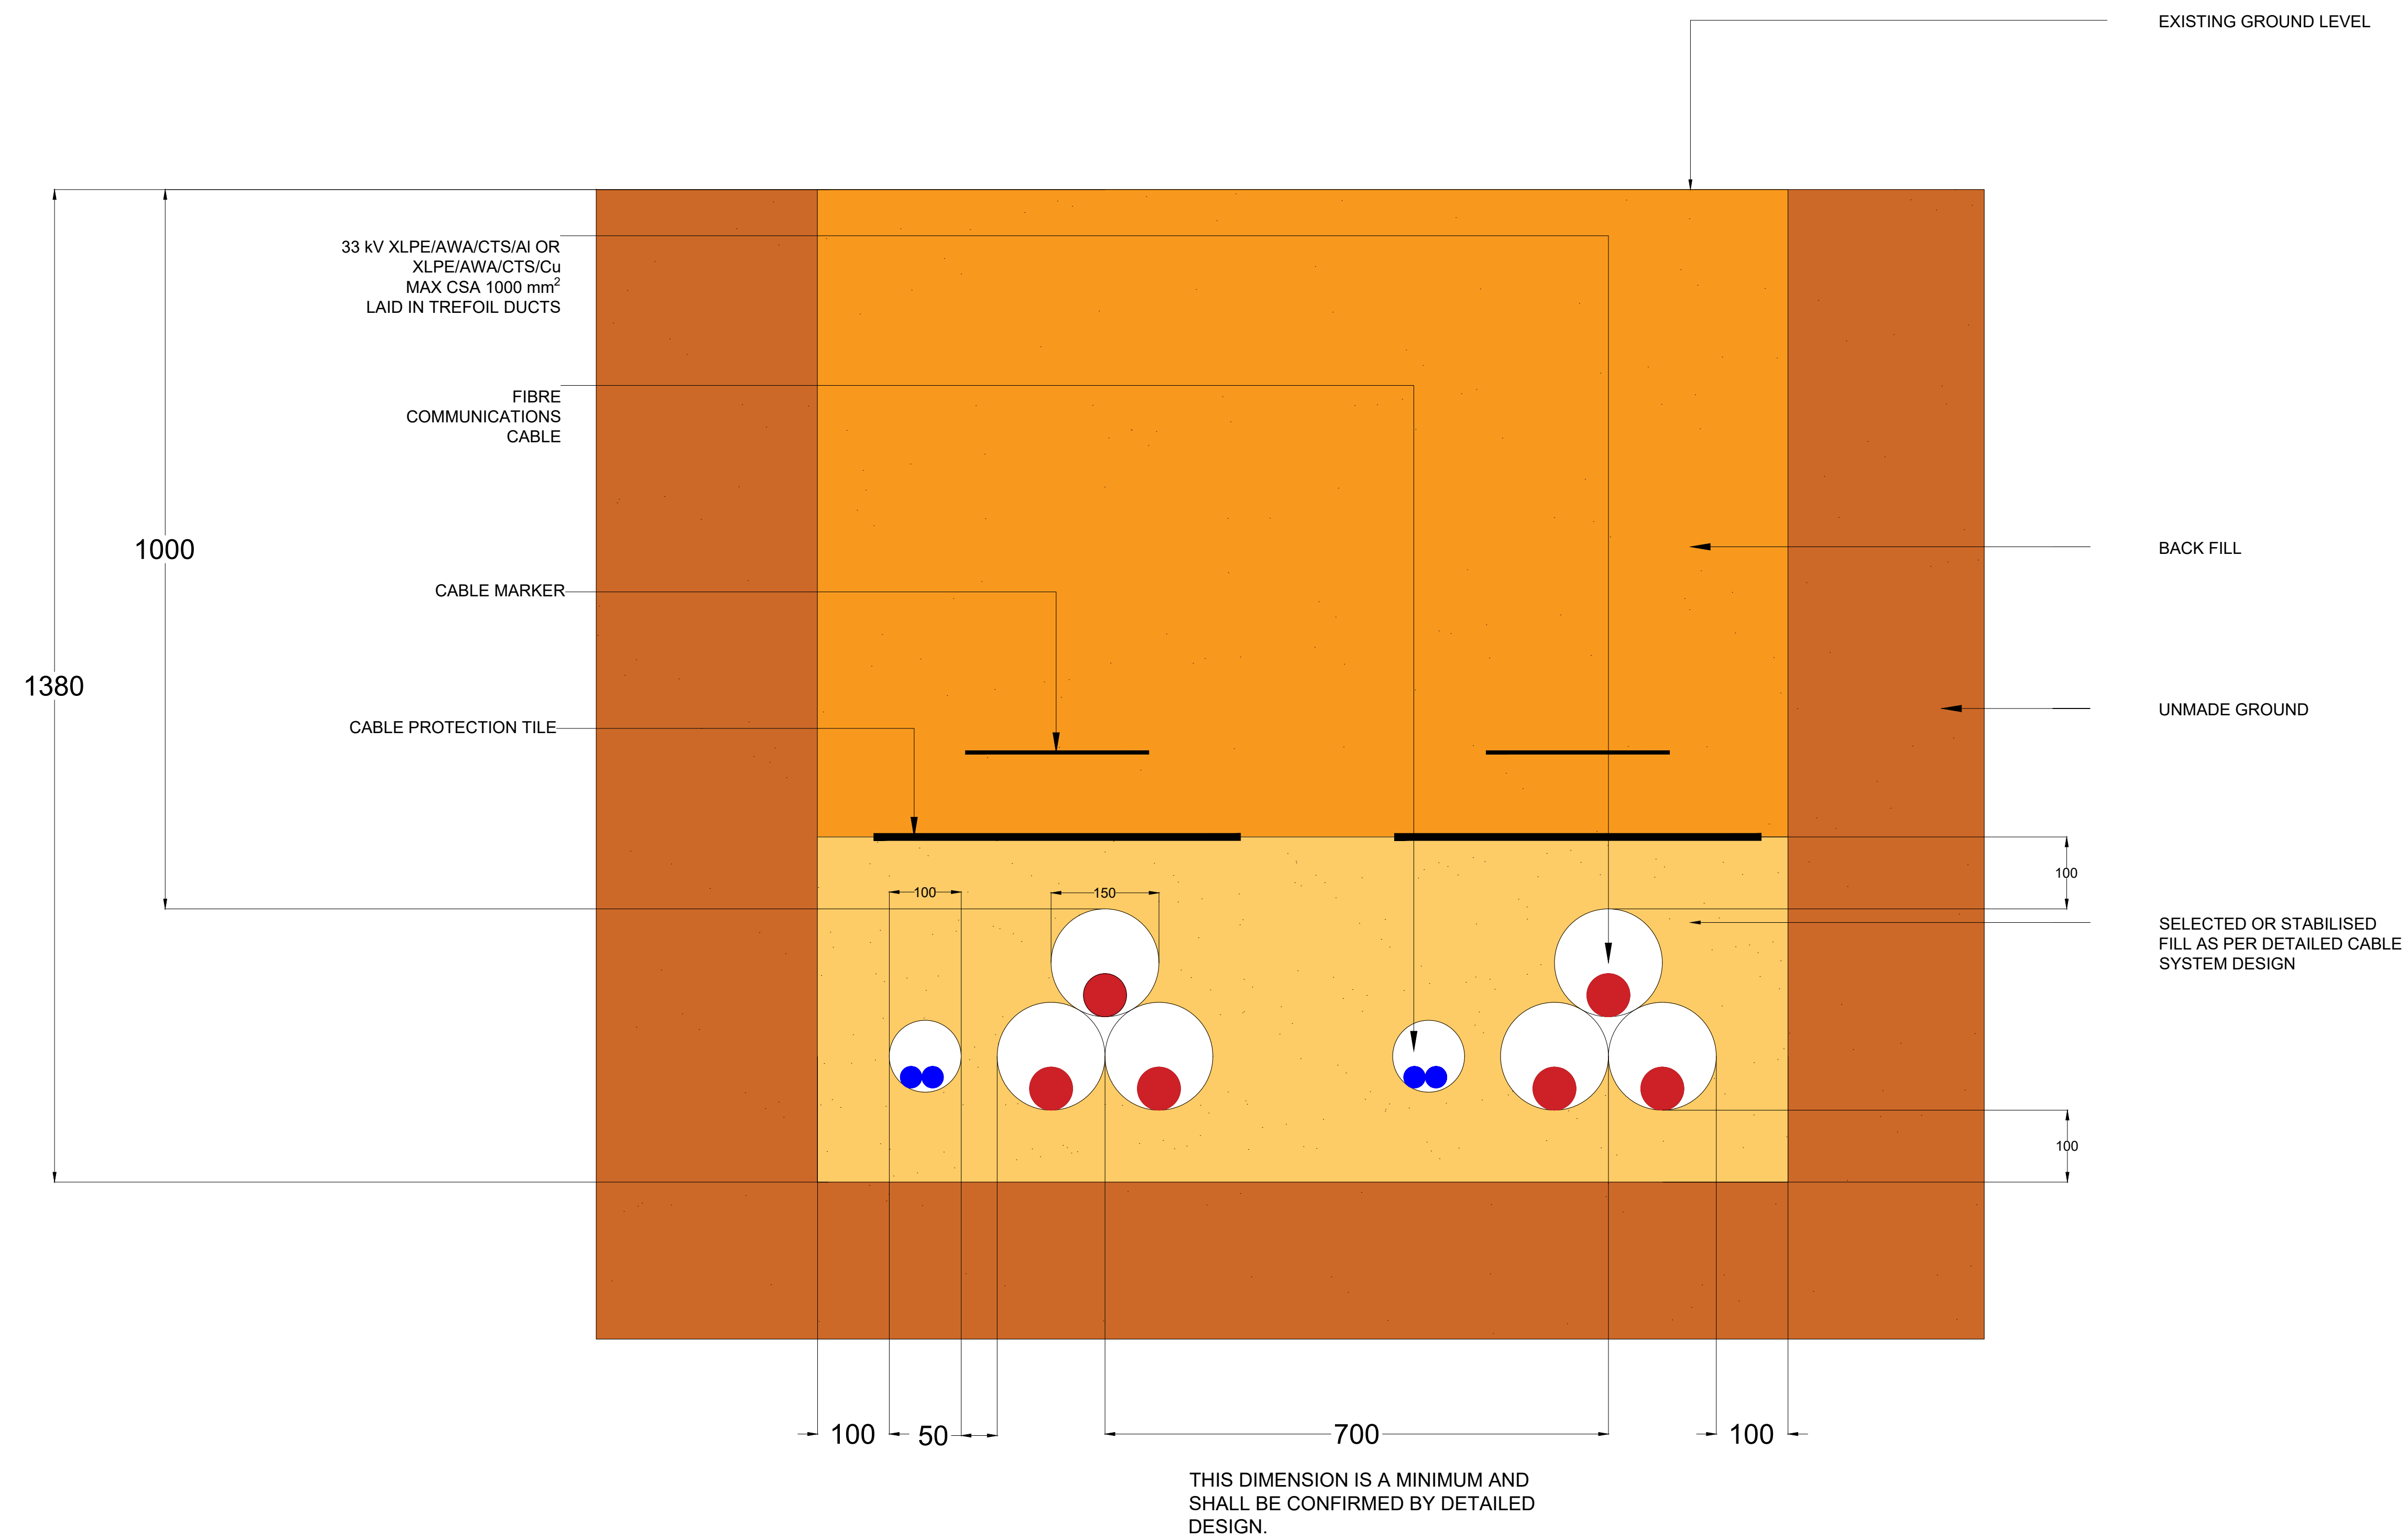

NOTES:

1. THIS DRAWING IS INDICATIVE FOR PLANNING PURPOSES ONLY.
2. FINAL SELECTION OF EQUIPMENT SUBJECT TO DETAILED DESIGN POST PLANNING PERMISSION.
3. ALL DIMENSIONS IN mm.
4. DO NOT SCALE OF THIS DRAWING.

Title:

INDICATIVE 33 kV CABLE SECTION

Project: _____

LOCHLUICHAIRT EAST
BESS

Source:

Client:

Drawn by:

SPD

Date:	Number:
-------	---------

JULY 2025	15
-----------	----

Number:

15

Scale:	Revision no:
--------	--------------

1:5 @ A1	1
----------	---

Revision no:

1

