


# INDICATIVE BESS PLATFORM PLATFORM EARTHWORKS

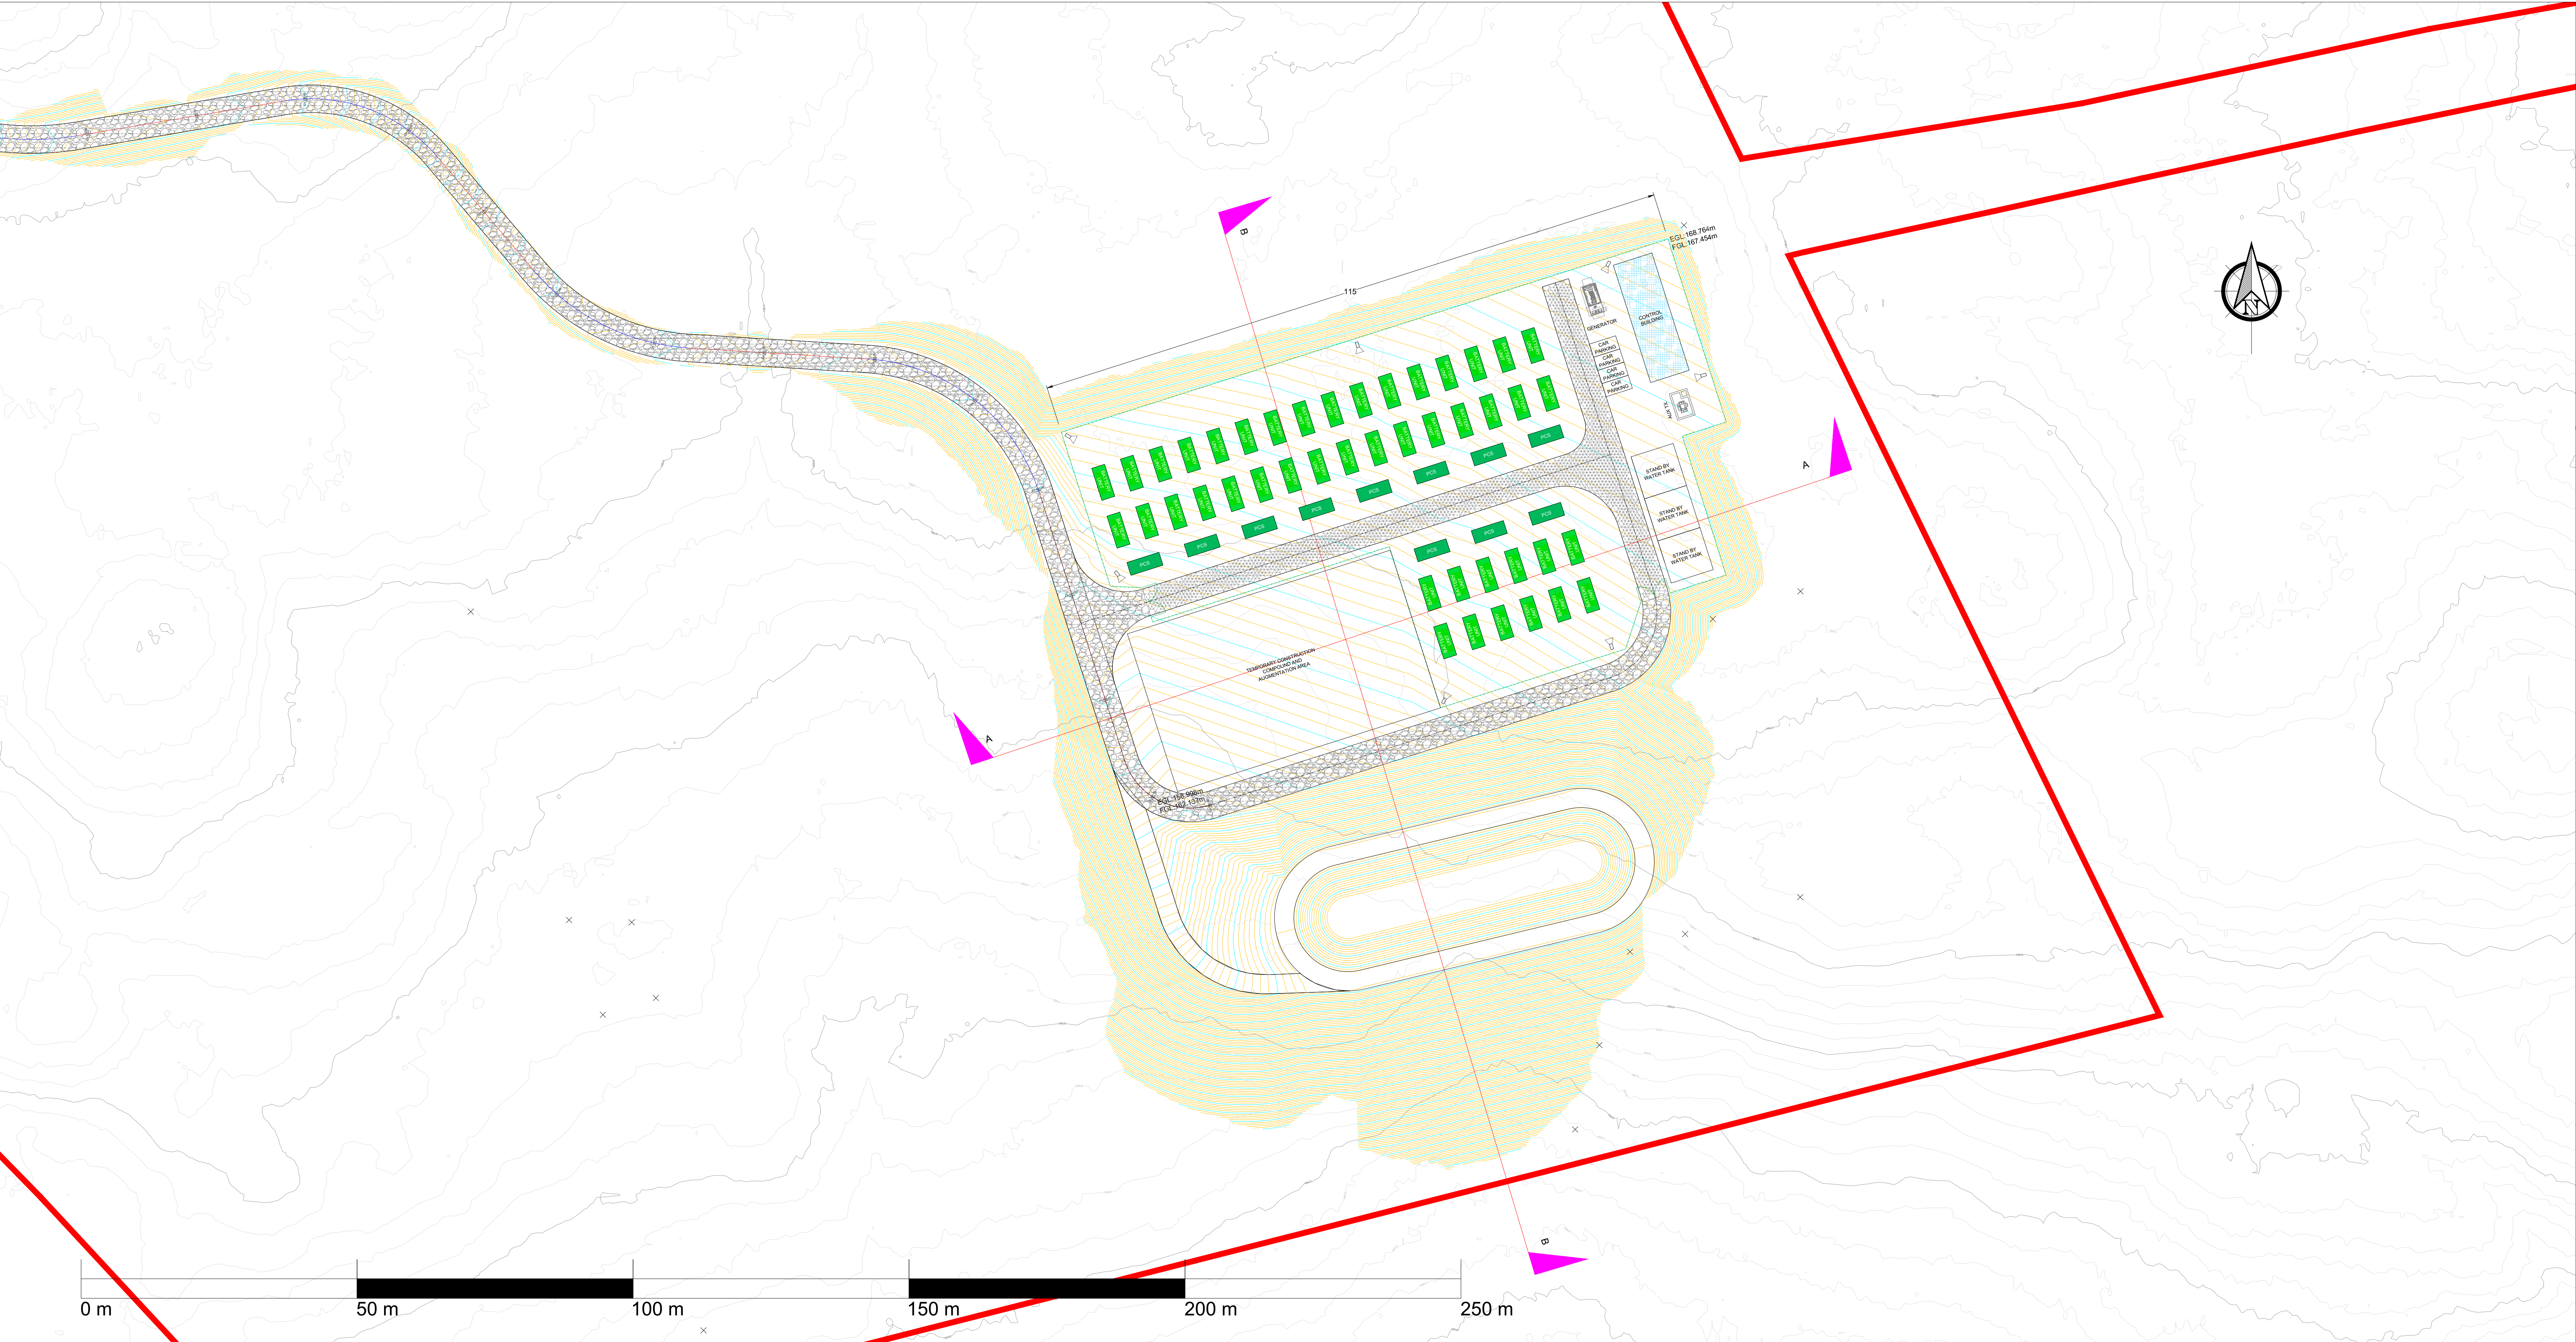

- NOTES:
- DO NOT SCALE FROM THIS DRAWING.
  - DRAWING IS INDICATIVE FOR PLANNING, AND NOT FOR CONSTRUCTION.
  - DRAWING IS INDICATIVE ONLY AND FEATURES SHOWN MAY VARY FROM FINAL DESIGN. ACTUAL DESIGN TO BE CONFIRMED AT DETAILED DESIGN STAGE. CONSTRUCTION TO BE COMPLETED IN ACCORDANCE WITH RELEVANT STANDARDS DEFINED IN DETAILED DESIGN.
  - EXISTING GROUND LEVELS BASED ON 5m DTM TERRAIN AND AS-BUILT DATA. EXISTING LEVELS TO BE CONFIRMED BY DETAILED TOPO SURVEY PRIOR TO CONSTRUCTION.
  - REFER TO DRAWING NO. 5 AND NO. 7 FOR DETAILS OF SUBSTATION EXTENSION PLANS AND ELEVATIONS.

- KEY
- SITE BOUNDARY.
  - BESS CONTAINER.
  - BESS INVERTER AND TRANSFORMER CONTAINER (PCS).
  - PALLISADE FENCE.

**Title:**  
INDICATIVE SUBSTATION EXTENSION PLATFORM EARTHWORKS

**Project:**  
LOCHLUICHART EAST BESS

**Source:**

**Client:**

**Drawn by:**  
SPD

**Date:** JULY 2025  
**Number:** 11

**Scale:** 1:500 @ A0  
**Revision no:** 1

