


INDICATIVE BESS PLATFORM LAYOUT

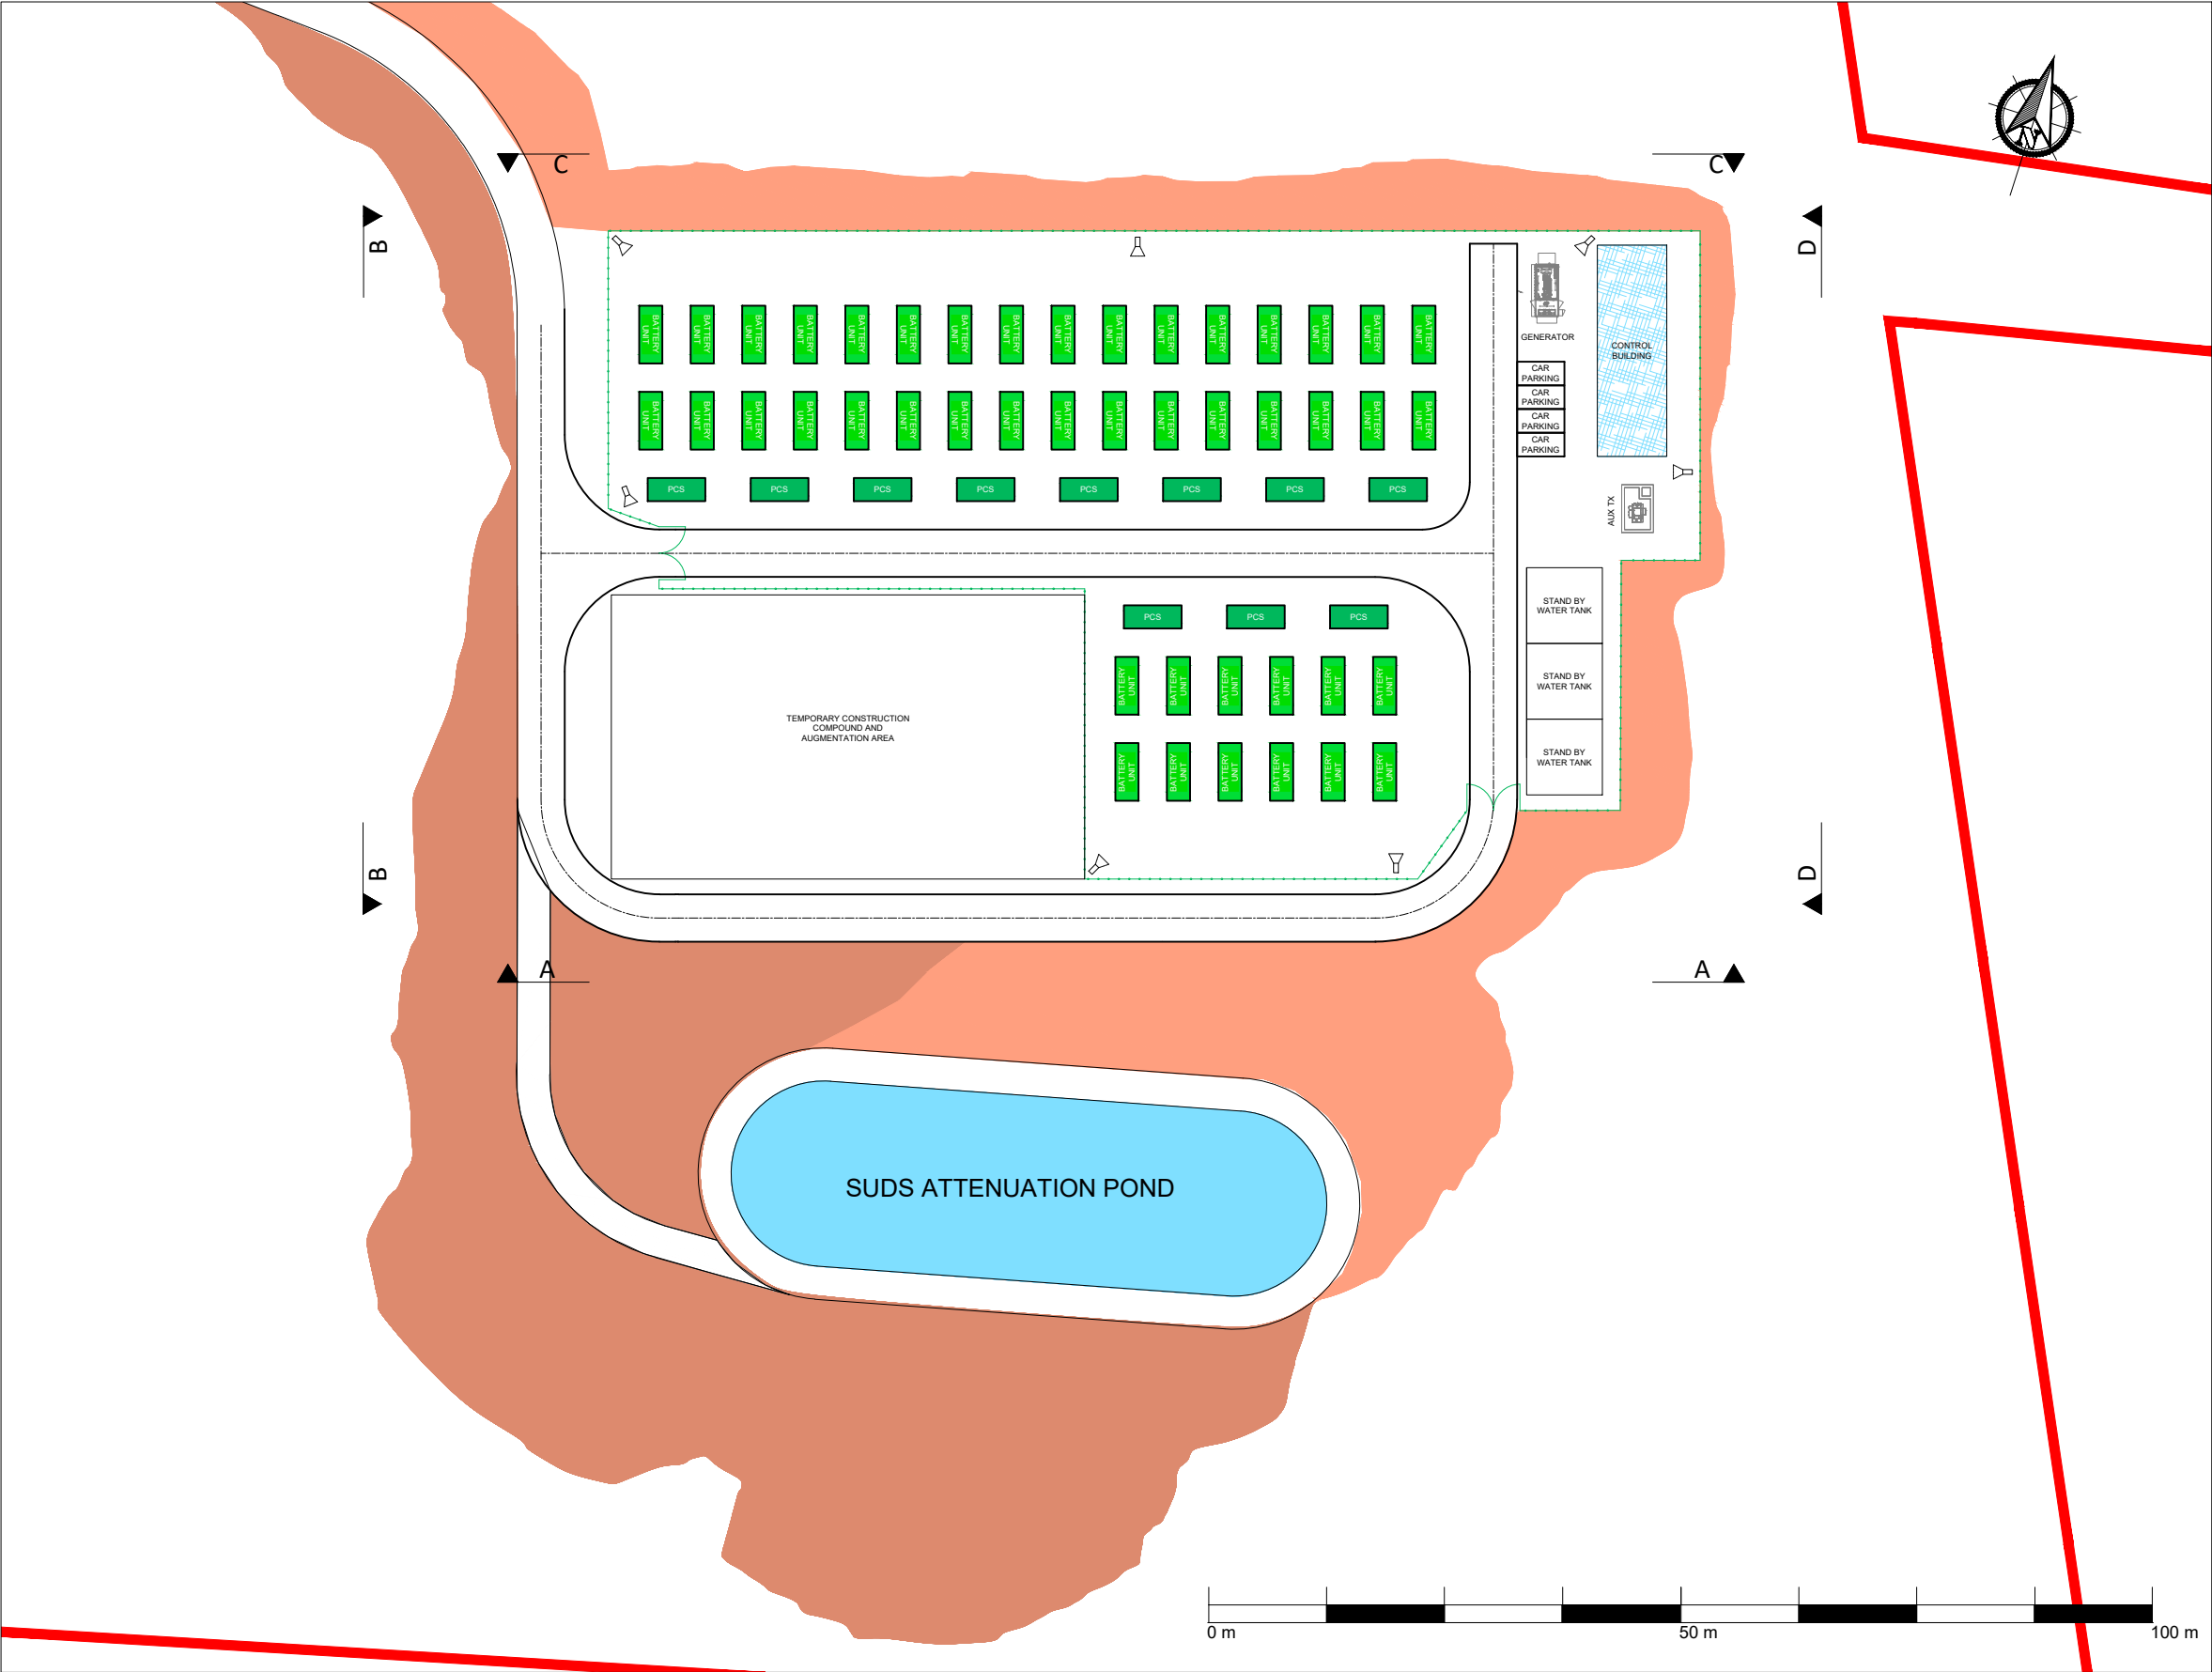

- NOTES:
1. THIS DRAWING IS INDICATIVE FOR PLANNING PURPOSES ONLY.
 2. FINAL SELECTION OF EQUIPMENT SUBJECT TO DETAILED DESIGN POST PLANNING PERMISSION.

- KEY:
- 1. BESS CONTAINER.
 - 2. POWER CONVERSION SYSTEM (PCS).
 - 3. SUDS ATTENUATION
 - 4. PALLISADE FENCE
 - 5. EARTHWORKS CUT
 - 6. EARTHWORKS FILL
 - 7. PROPOSED CCTV / LTG
 - 8. SITE BOUNDARY

Title: INDICATIVE BESS PLATFORM LAYOUT	
Project: LOCHLUICHART EAST BESS	
Source:	
Client:	
Drawn by: SPD	
Date: JULY 2025	Number: 4
Scale: 1:750 @ A3	Revision no: 1