



# **INDICATIVE BESS & PCS FOUNDATIONS PLAN AND SECTIONS**

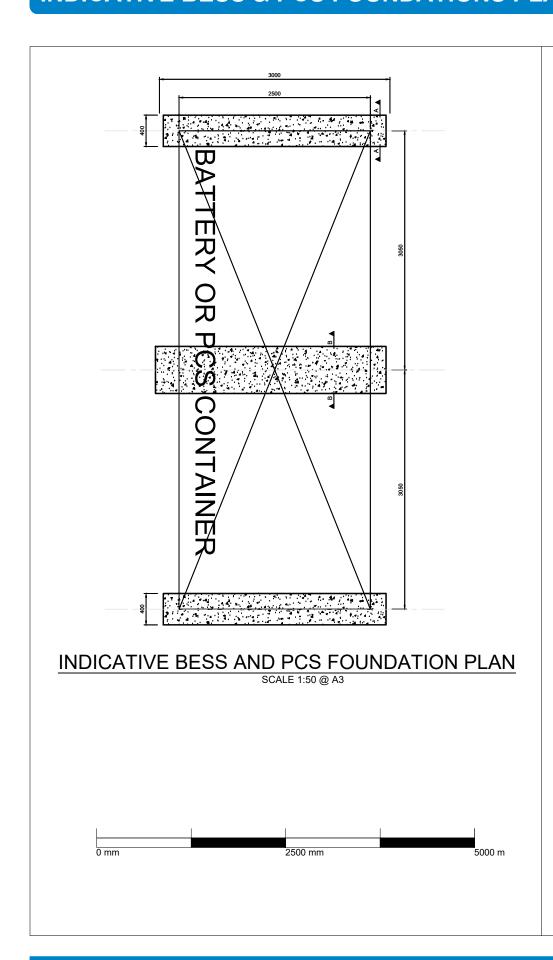

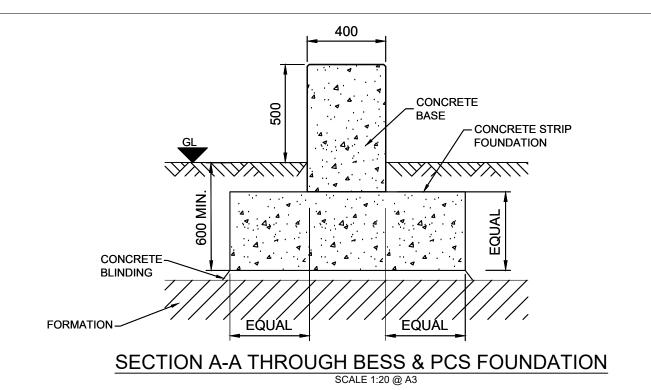

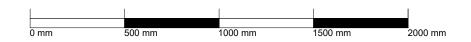

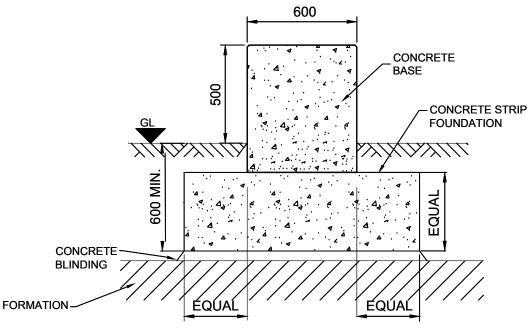



SECTION B-B THROUGH BESS & PCS FOUNDATION

SCALE 1:20 @ A3

### NOTES:

- THIS DRAWING IS INDICATIVE FOR PLANNING PURPOSES ONLY, NOT FOR CONSTRUCTION.
- FINAL SELECTION OF EQUIPMENT SUBJECT
   TO DETAILED DESIGN POST PLANNING
   PERMISSION.
- 3. DO NOT SCALE FROM THIS DRAWING.
- DRAWING SHOWS INDICATIVE FOUNDATION DETAILS FOR BOTH BATTERY ENERGY STORAGE SYSTEM (BESS) CONTAINERS AND POWER CONVERSION SYSTEM (PCS) CONTAINERS.
- 5. DRAWING SHOWS DESIGN INTENT BASED ON STANDARD 8' HIGH CUBE SHIPPING CONTAINER TYPE DESIGN. DIMENSIONS MAY CHANGE IF ALTERNATIVE PCS OR BESS CONTAINER FOOTPRINT IS SELECTED AT DETAILED DESIGN STAGE

#### Title

INDICATIVE BESS & PCS FOUNDATIONS PLAN AND SECTIONS

## Project:

LOCHLUICHART EAST BESS

Source	_					
	- 6	$\sim$	ш	•		o
	•	v	u	ш	9	F

Client:

### Drawn by: SPD

Date:
JULY 2025
10

Scale:
AS INDICATED @ A3
1

