


Visibility Splay - Access off A832

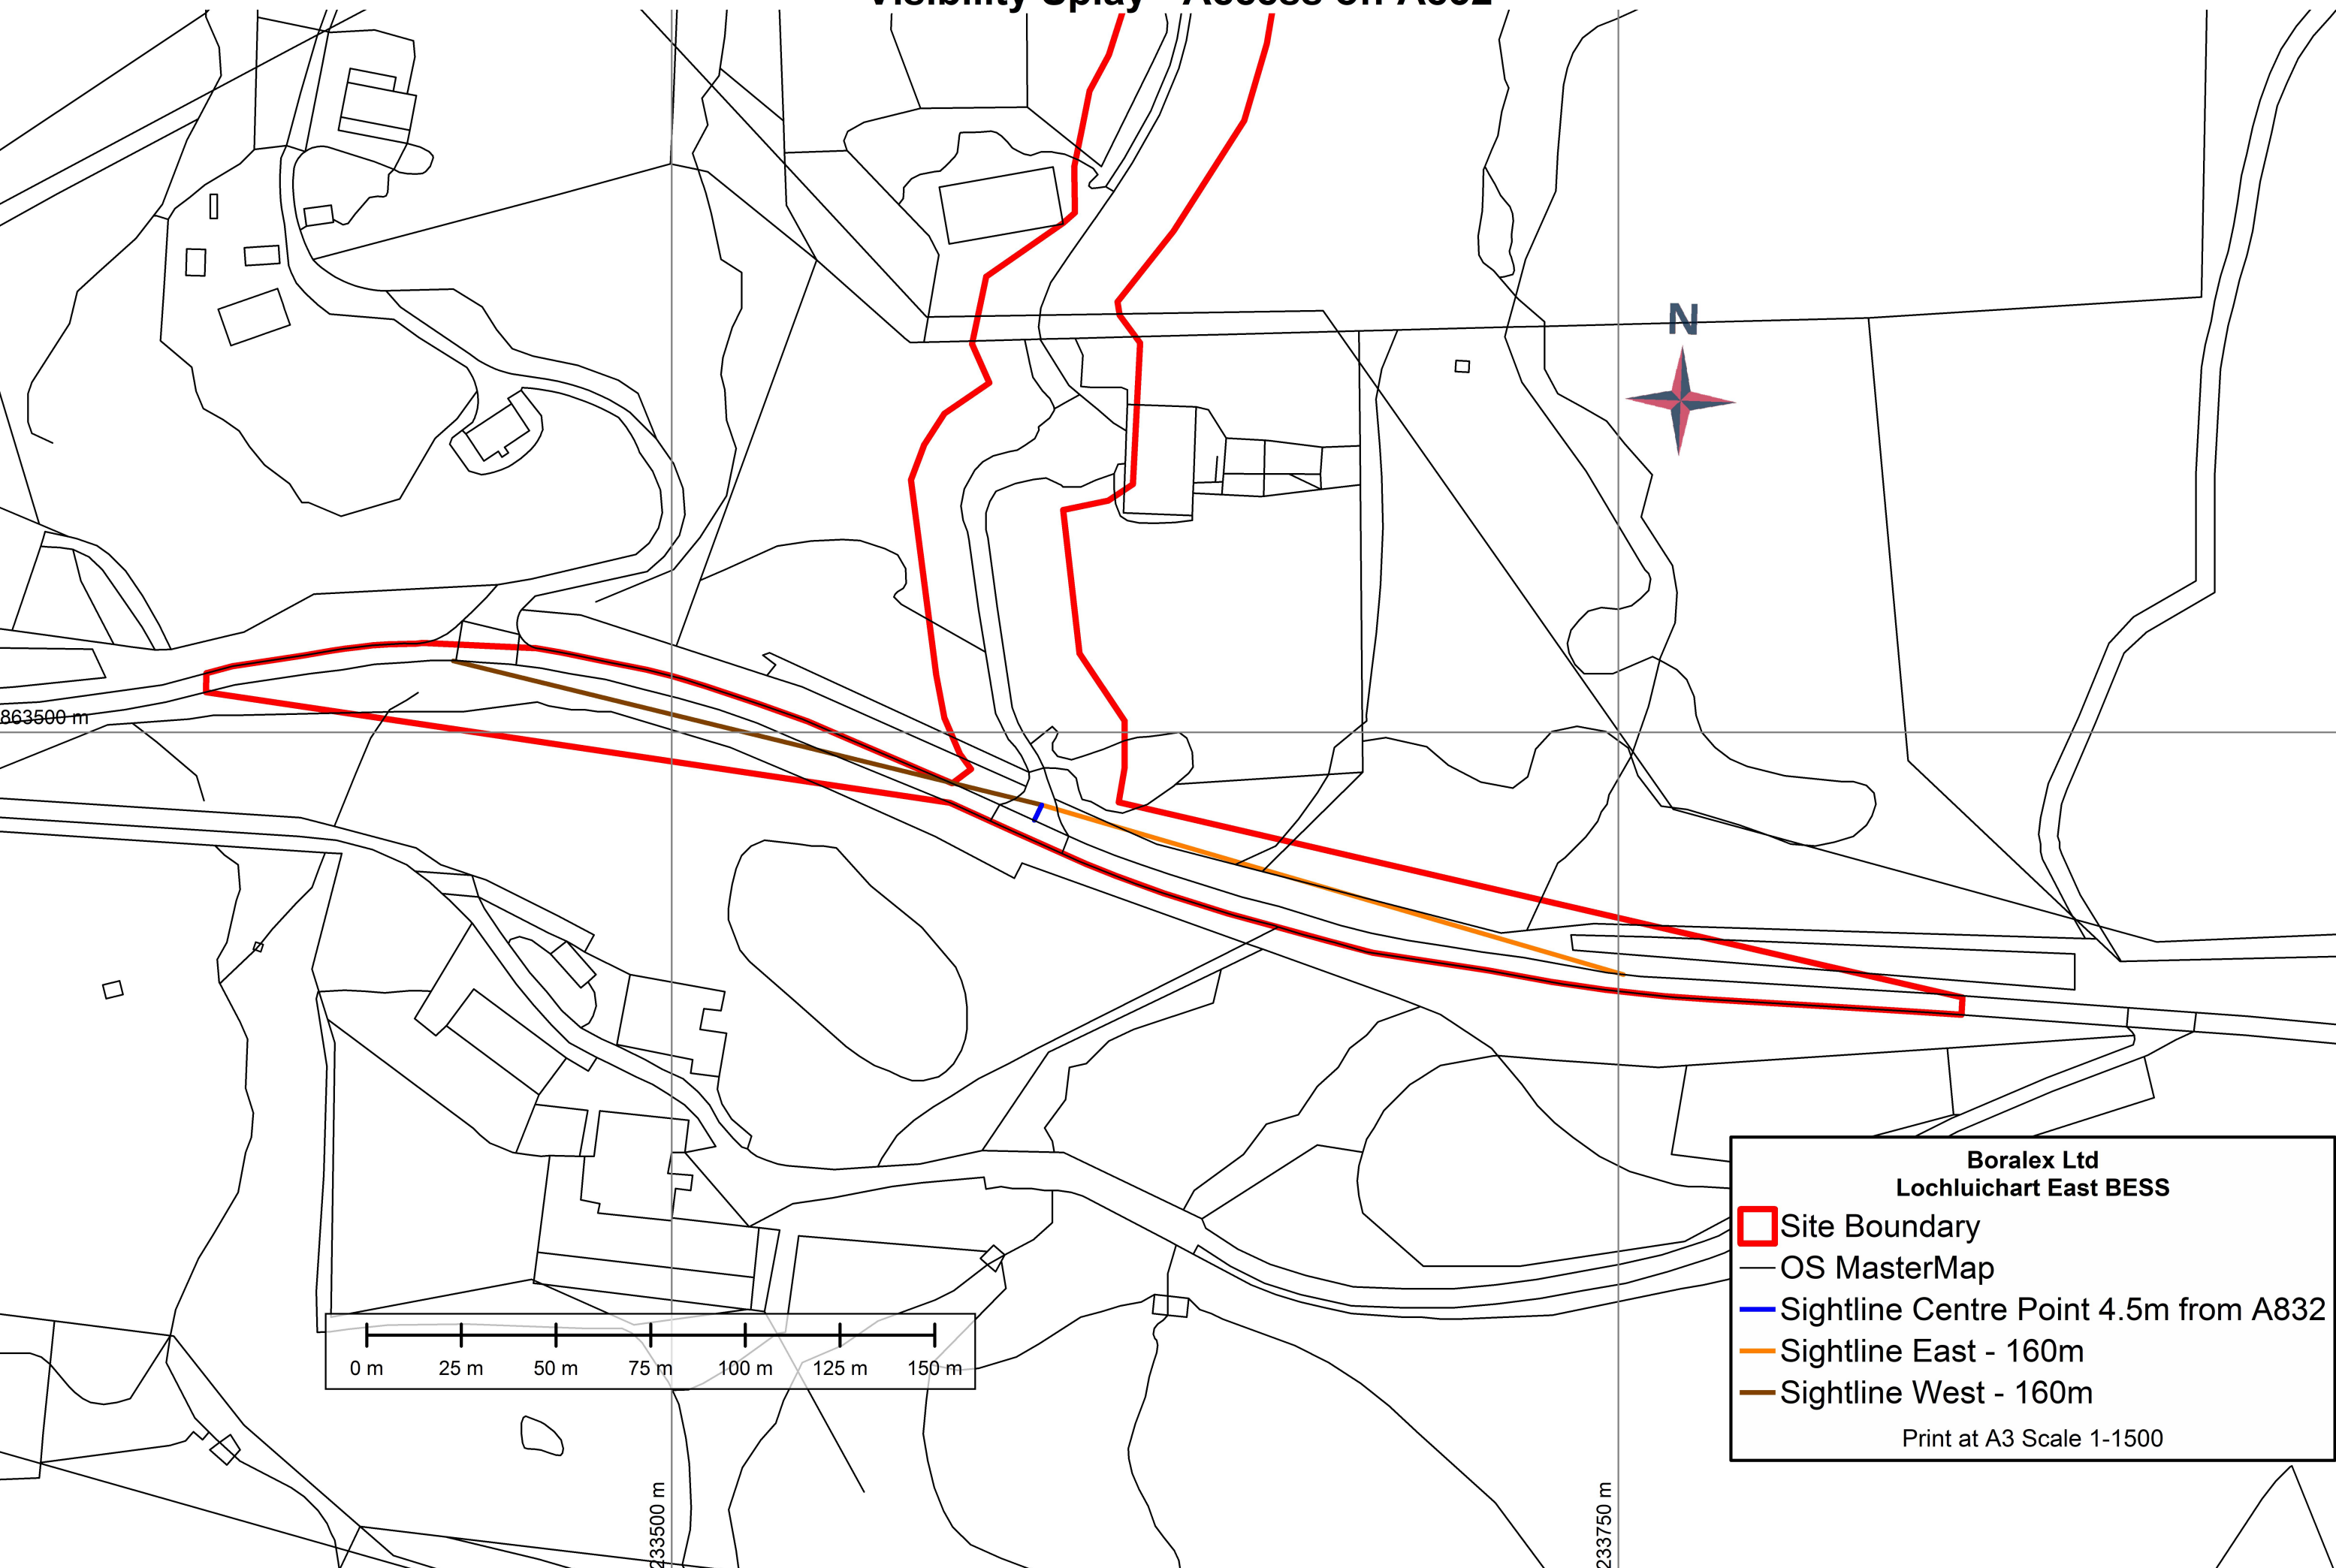

Boralex Ltd
Lochluichart East BESS

-  Site Boundary
-  OS MasterMap
-  Sightline Centre Point 4.5m from A832
-  Sightline East - 160m
-  Sightline West - 160m

Print at A3 Scale 1-1500